


**Figures**

**Northeast Drainage Ditch Removal Action  
Hattiesburg, Mississippi**

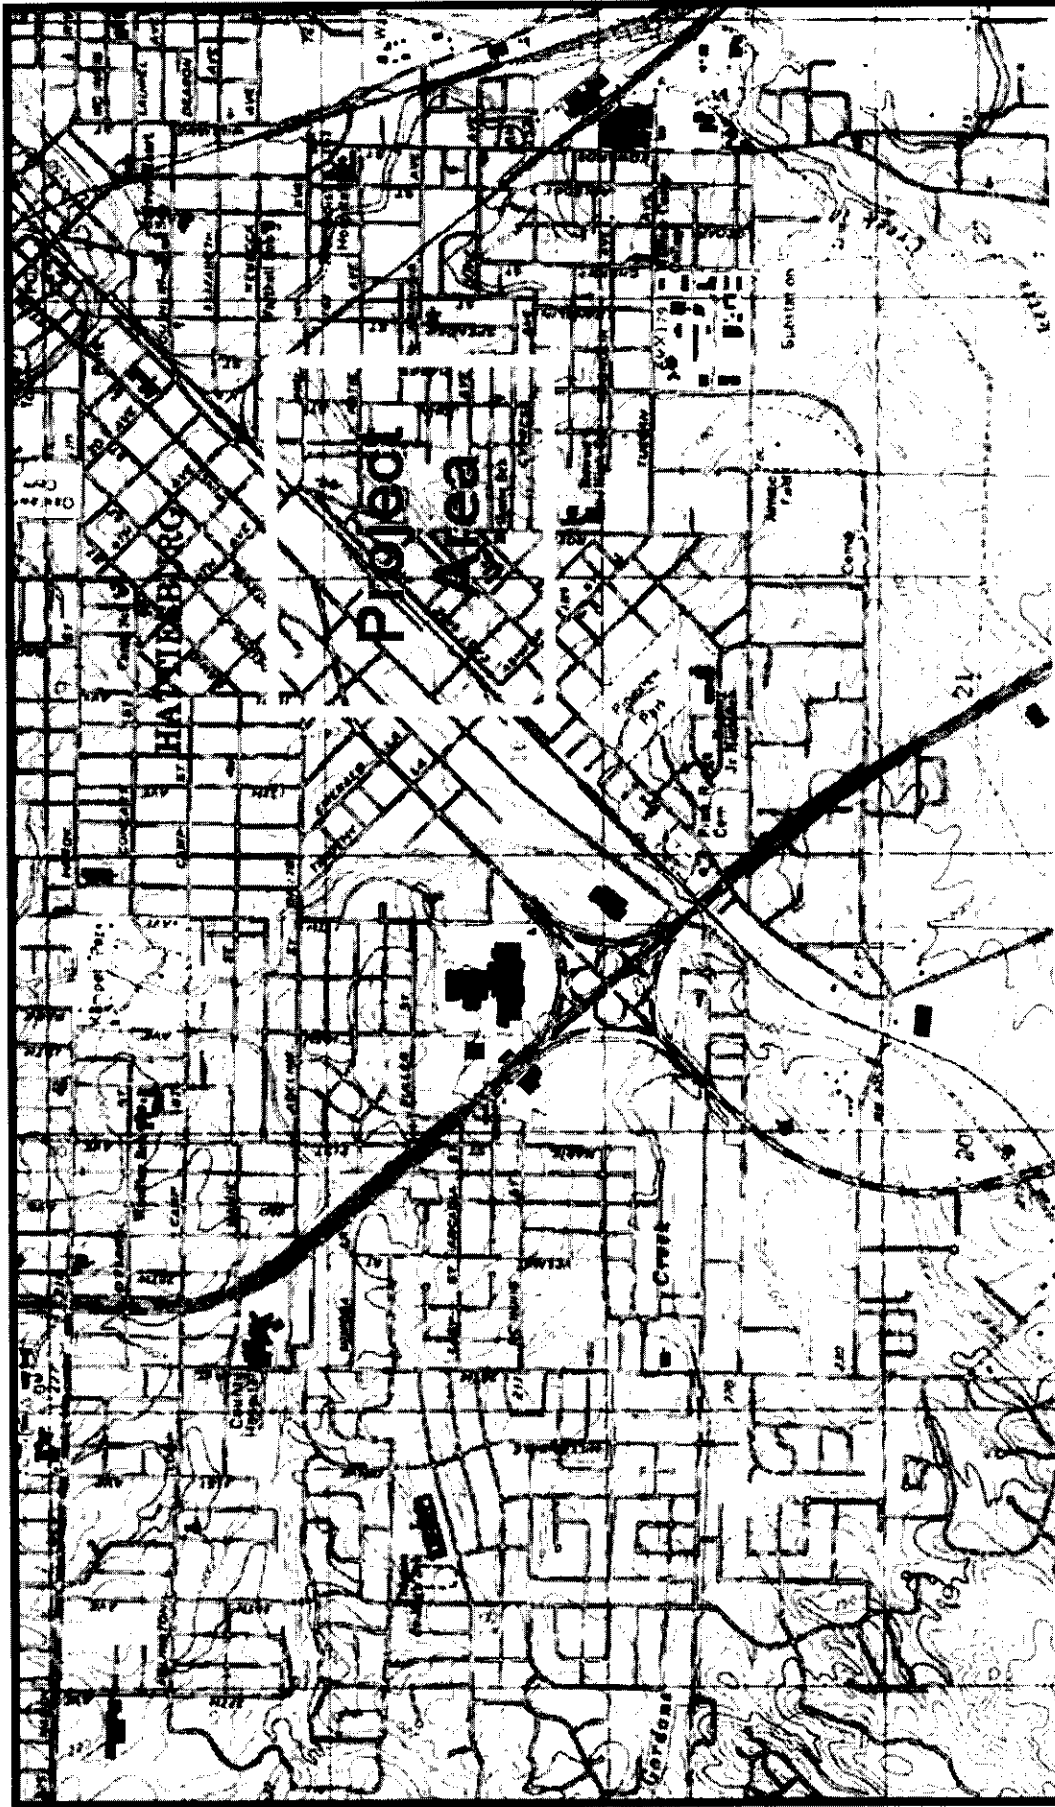

0 1 2 miles



**MICHAEL PISANI & ASSOCIATES, INC.**

Environmental Management & Engineering Services

New Orleans, Louisiana    Baton Rouge, Louisiana    Houston, Texas

Figure 1-1

Site Location Map

NF Drainage Ditch Removal Acthus

Harrisburg, Mississippi




**MICHAEL PISANI & ASSOCIATES, INC.**

Environmental Management & Engineering Services  
 New Orleans, Louisiana    Baton Rouge, Louisiana    Houston, Texas

Figure 1-2  
 Project Area

NF Drainage Ditch Removal Action    Hattiesburg, Mississippi

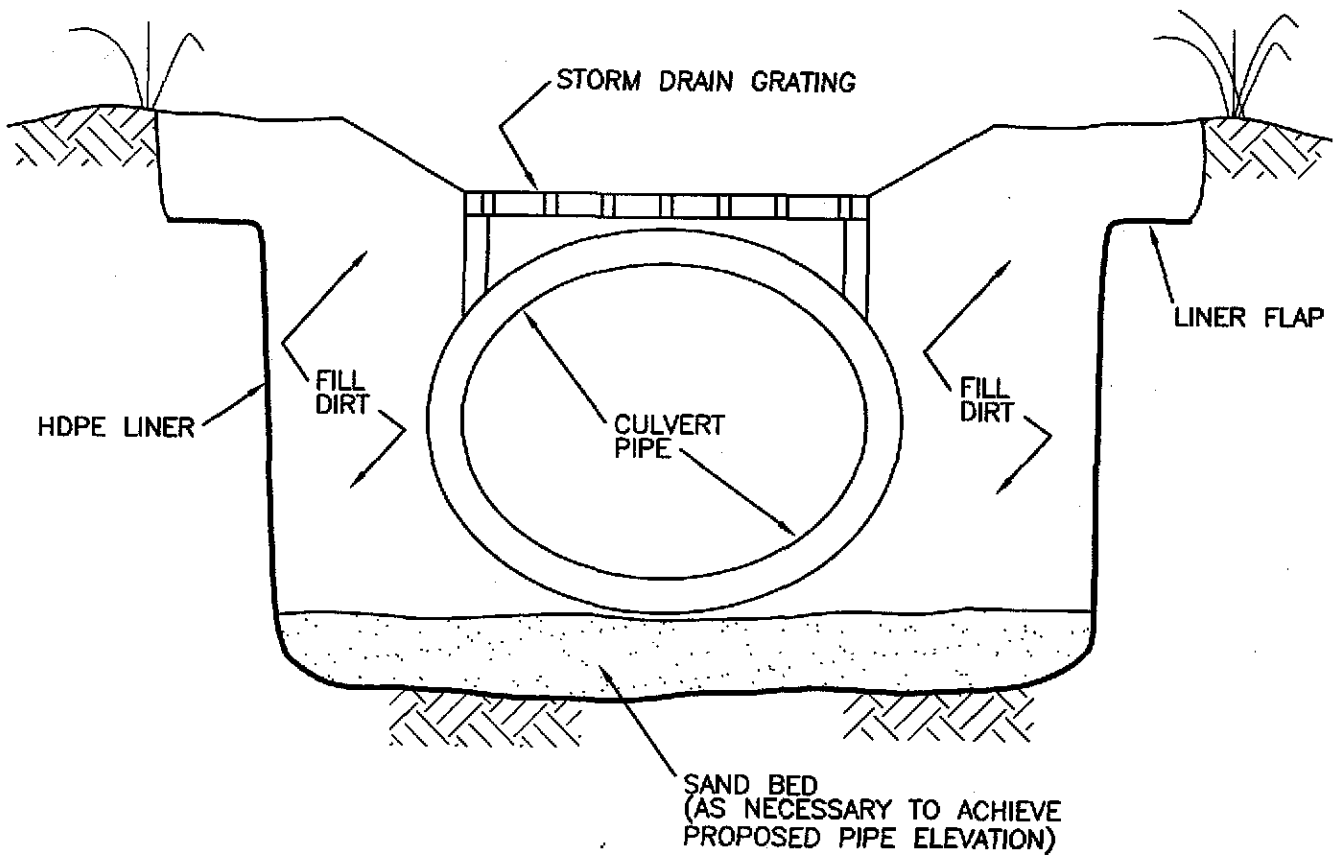


**MICHAEL PISANI & ASSOCIATES**  
 Environmental Management and Engineering Services  
 New Orleans, Louisiana      Houston, Texas

SCALE: NTS      DWG. NO.: 21-04/197A

FIGURE 3-1  
 CULVERT SECTION VIEW

FORMER GULF STATES CREOSOTING SITE  
 HATTIESBURG, MISSISSIPPI

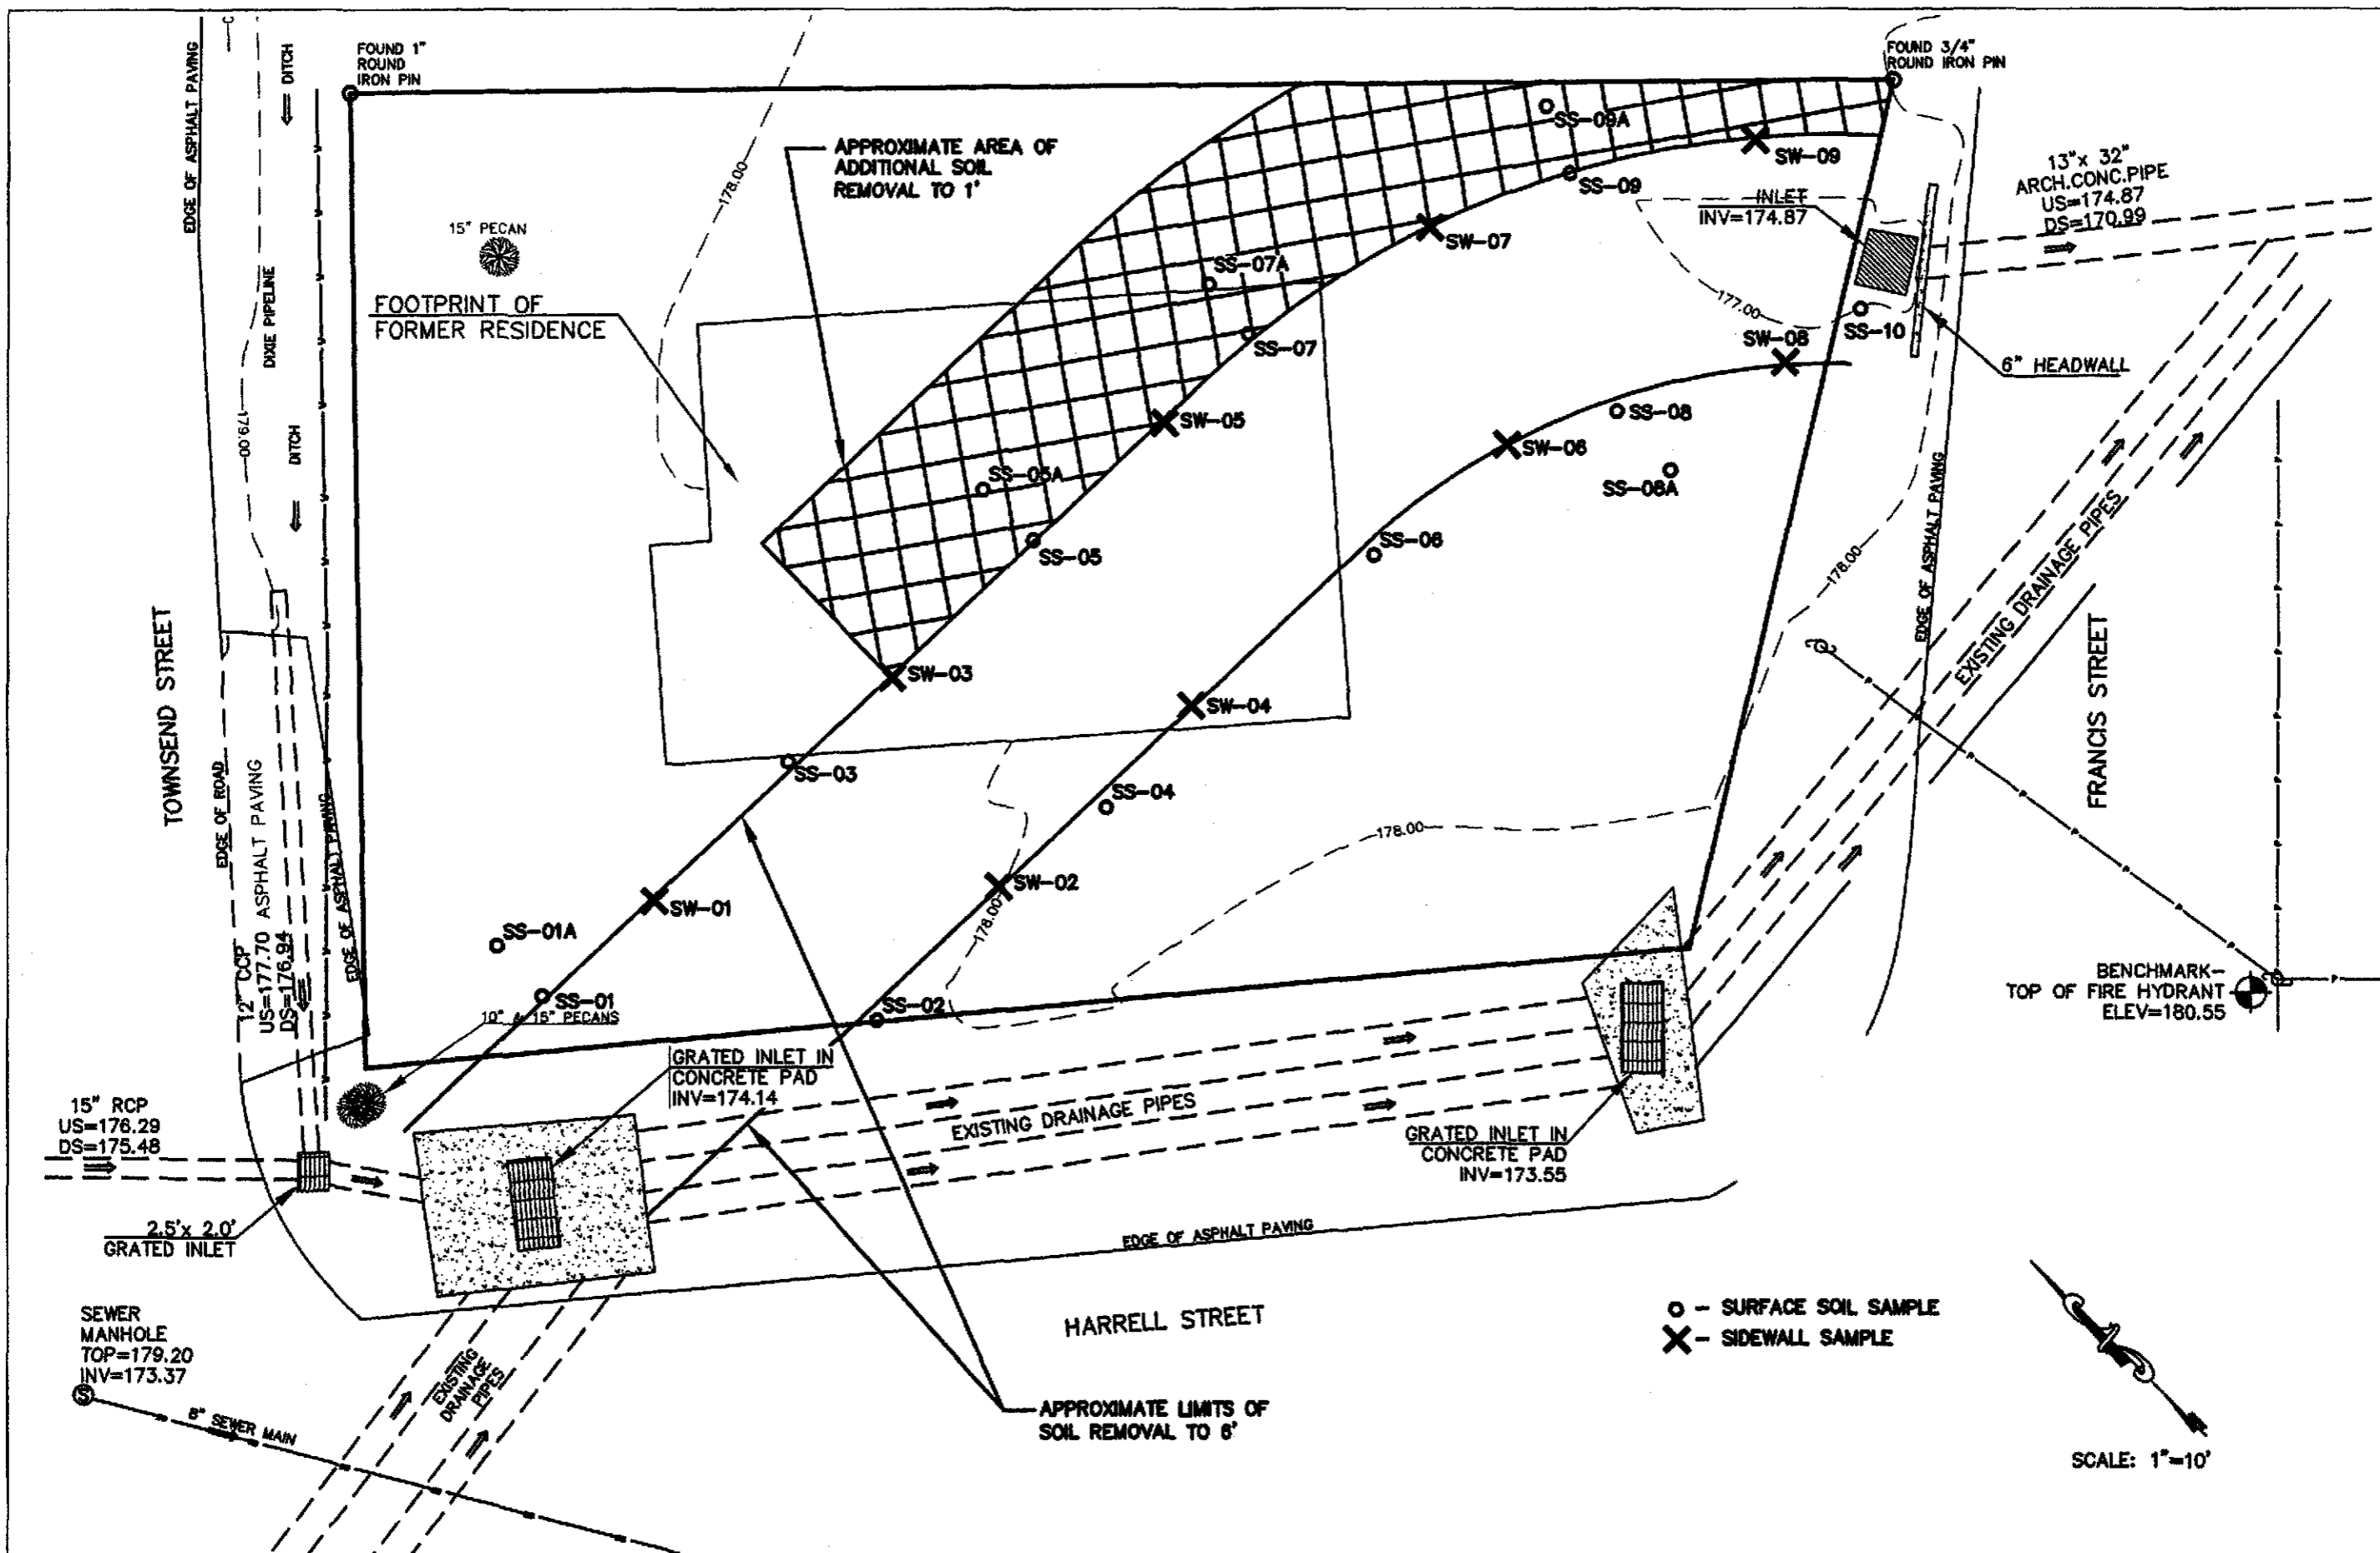


| NO. | DATE | DESCRIPTION | BY |
|-----|------|-------------|----|
|     |      |             |    |
|     |      |             |    |
|     |      |             |    |
|     |      |             |    |

**FIGURE 4-1 SITE PLAN 116 TOWNSEND STREET**

HARRIS PROPERTY  
TRONOX, LLC.  
FORREST COUNTY, MISSISSIPPI

WATTS ENGINEERING CONSULTANTS, LLC  
Civil Engineering and Land Surveying  
2009 Hardy St., Suite C  
Hattiesburg, MS 39401  
Phone: (601) 544-4089 Fax: (601) 544-4908

Drawn by: B. DALE  
Date: 11/9/2007  
Project No.: 06-484  
Scale: 1"=10'  
Sheet No.: 1

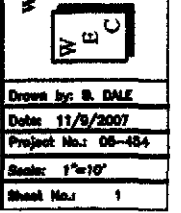

BENCHMARK -  
TOP OF FIRE HYDRANT  
ELEV=180.55

○ - SURFACE SOIL SAMPLE  
X - SIDEWALL SAMPLE

SCALE: 1"=10'