


Examples of where secondary piping should be open for interstitial monitoring.


Diagrams to provide general reference for where the interstitial space should be open. Diagrams are meant to demonstrate common pipe configurations and MDEQ compliance requirements.

You should contact the department should you have additional questions.


Pass Through Pipe Configuration With Cross over tubes

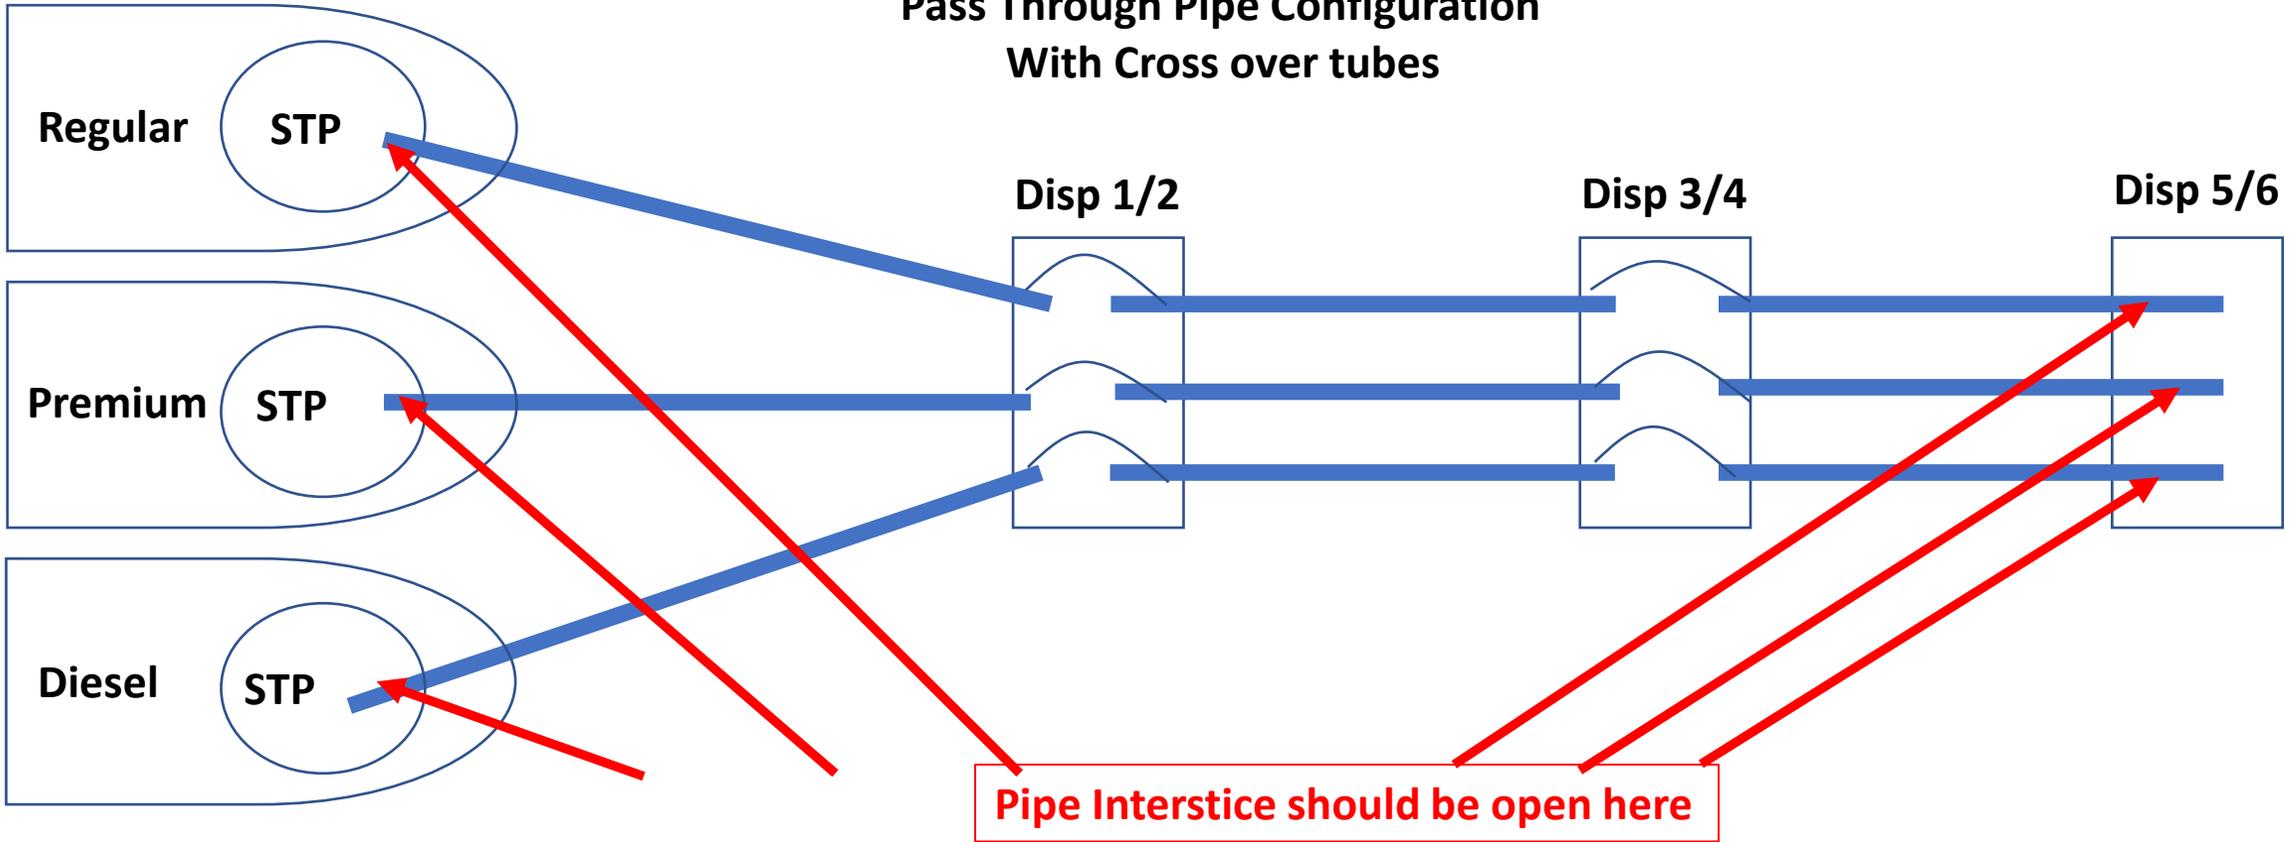

**Pass Through Pipe Configuration
With out Cross over tubes**

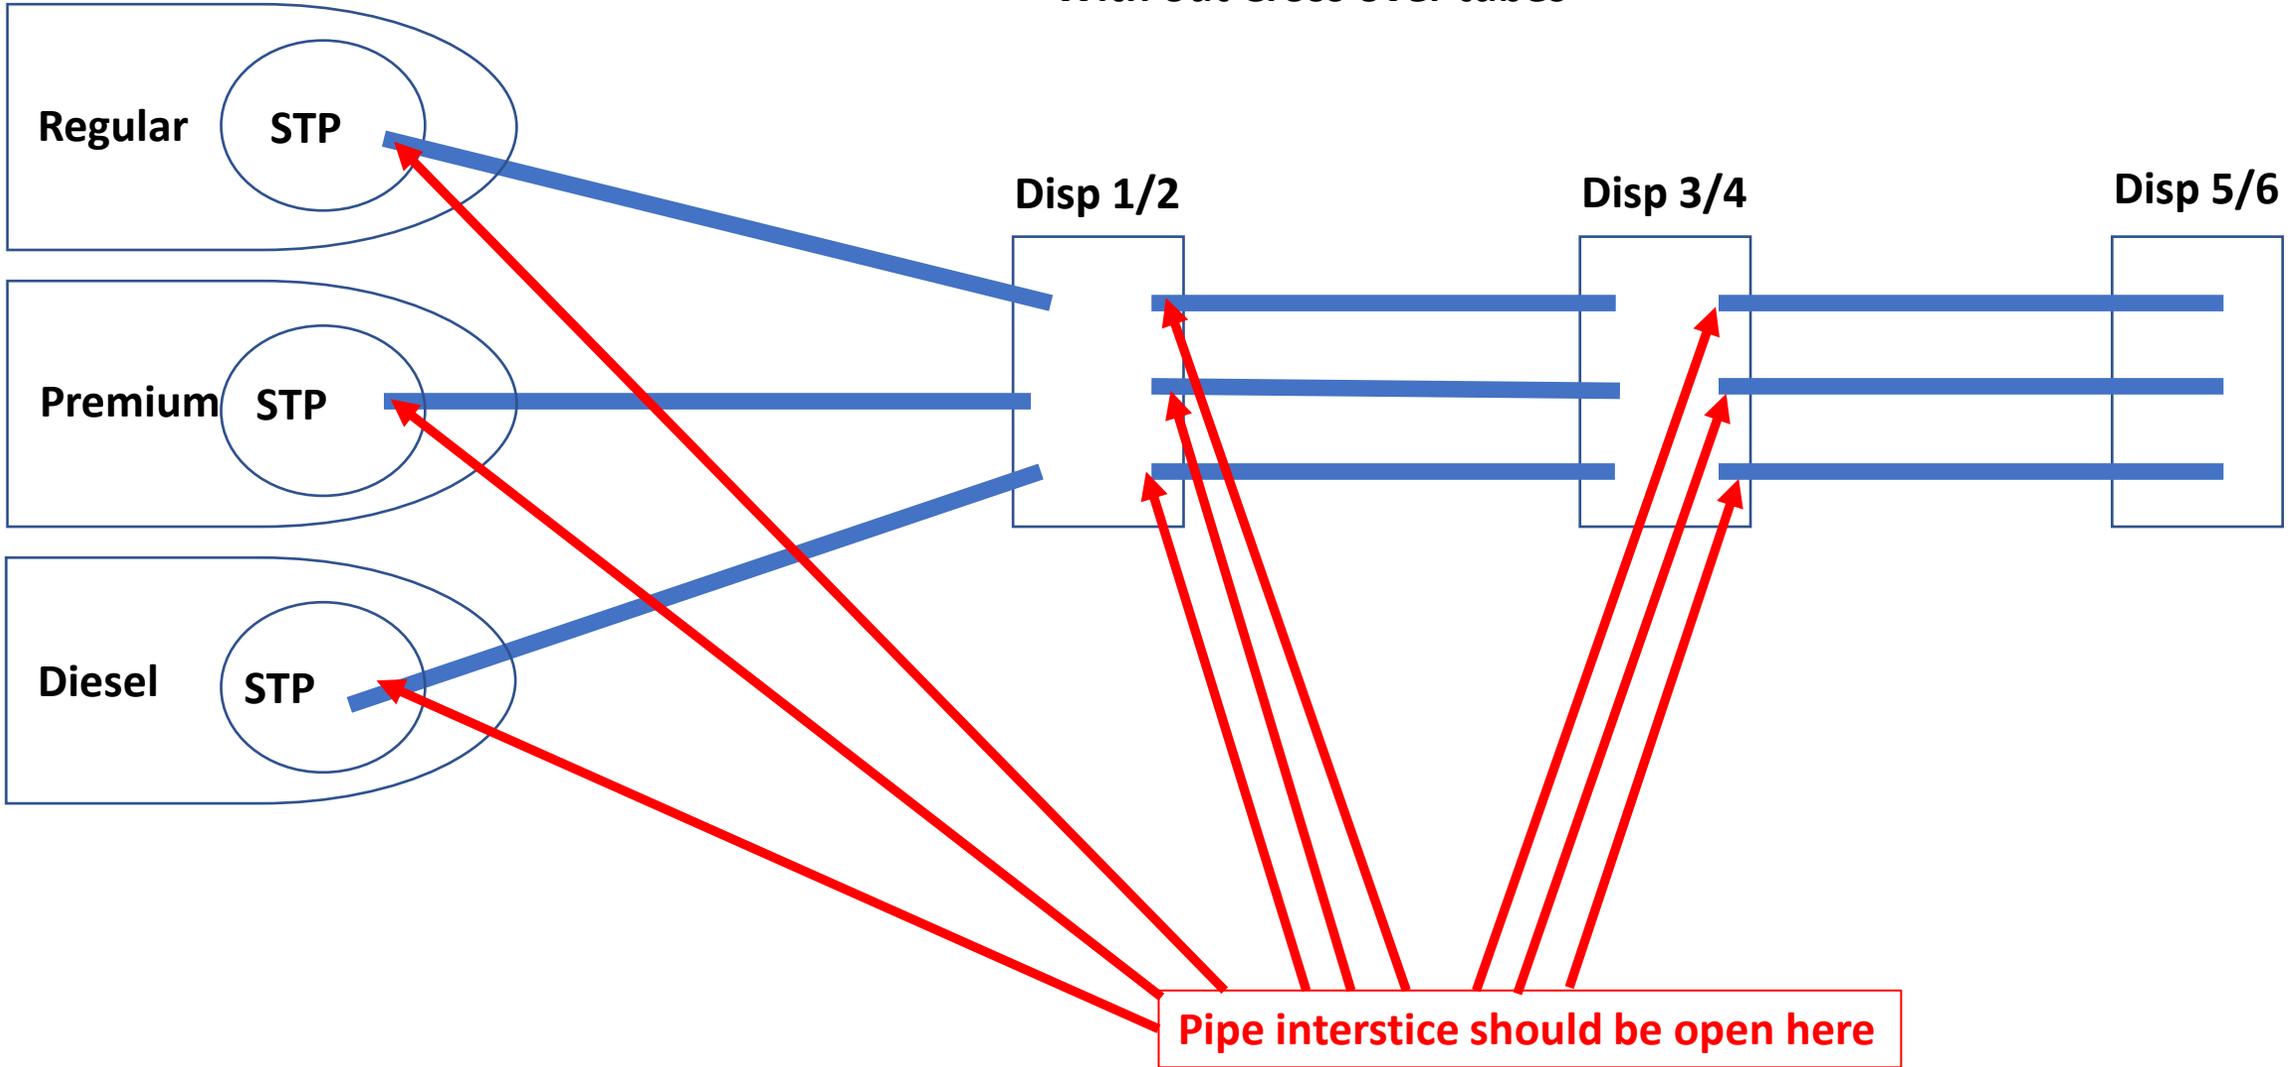

Pass Through Pipe Configuration With Cross over tubes & Diesel pipe plumbed as parallel pipe configuration

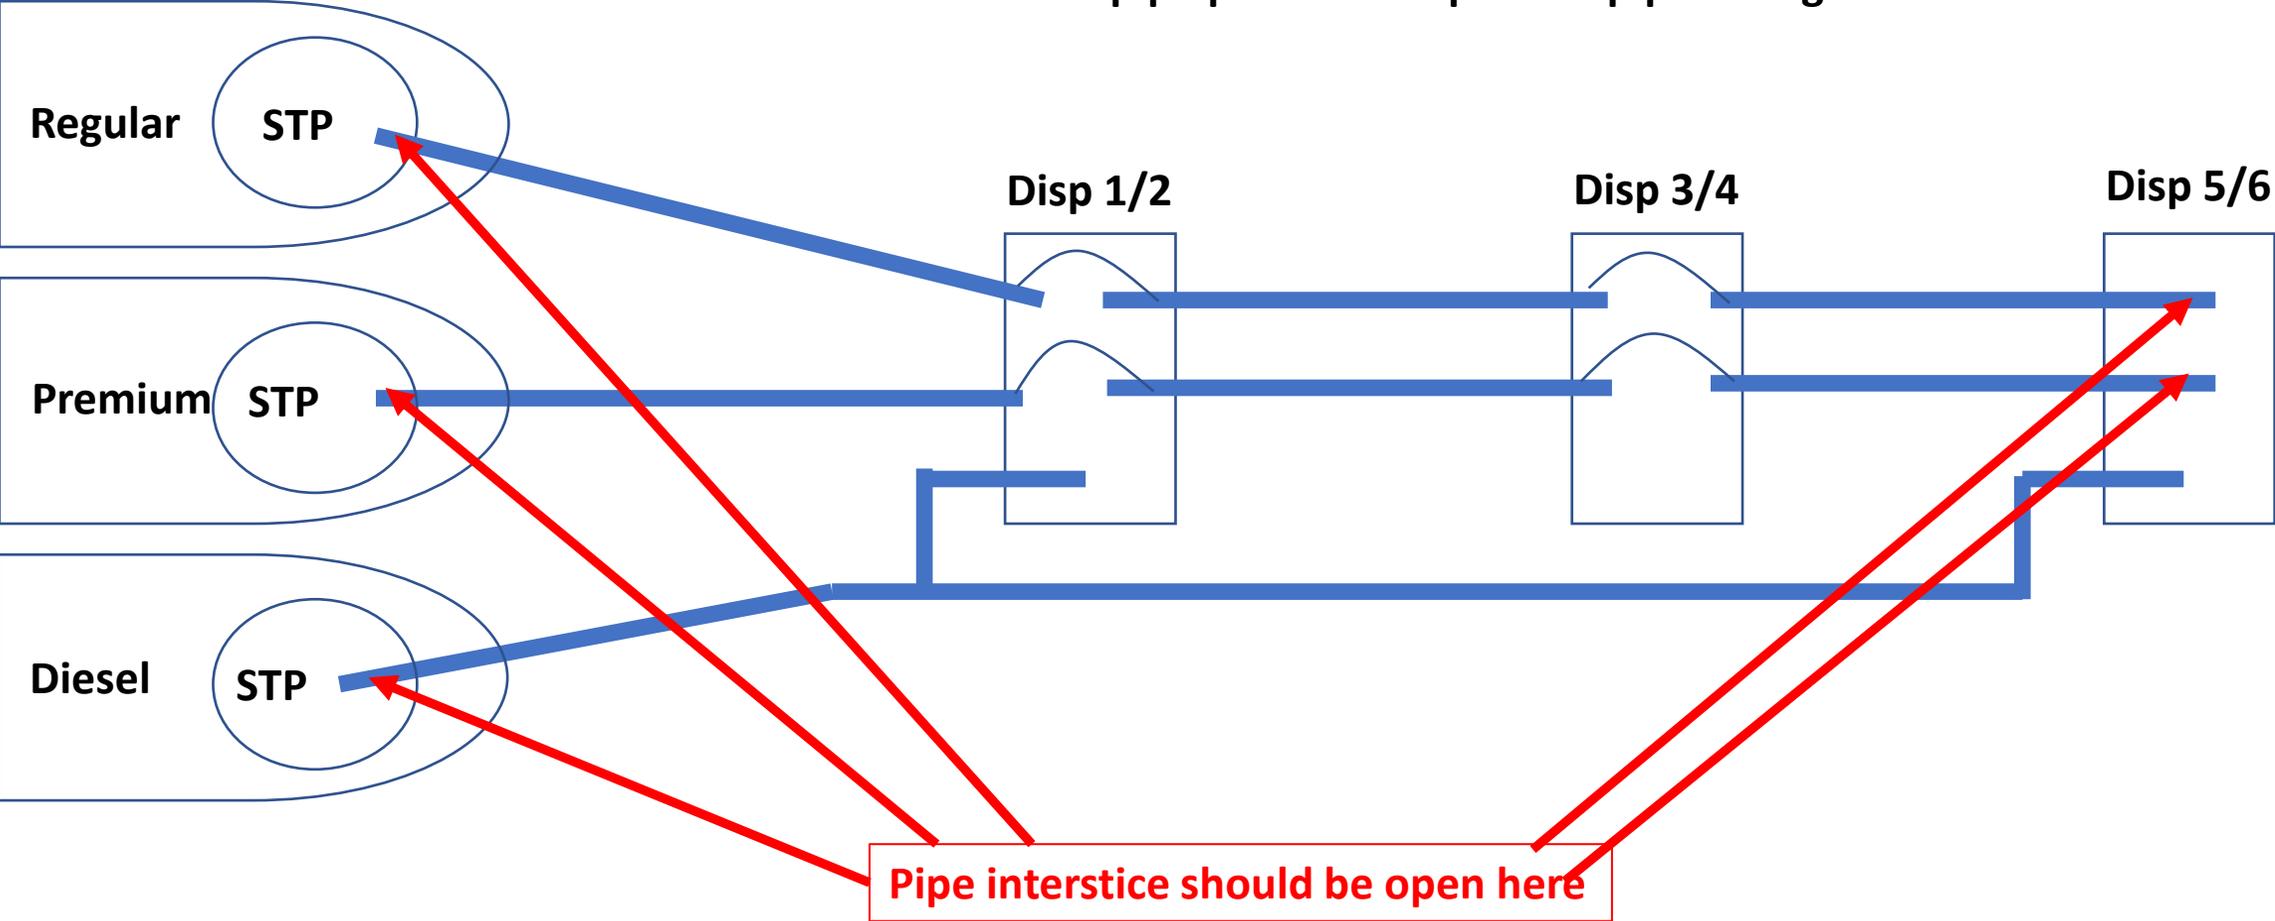

Parallel Pipe Configuration

